


LINEAR SCALE 1:100

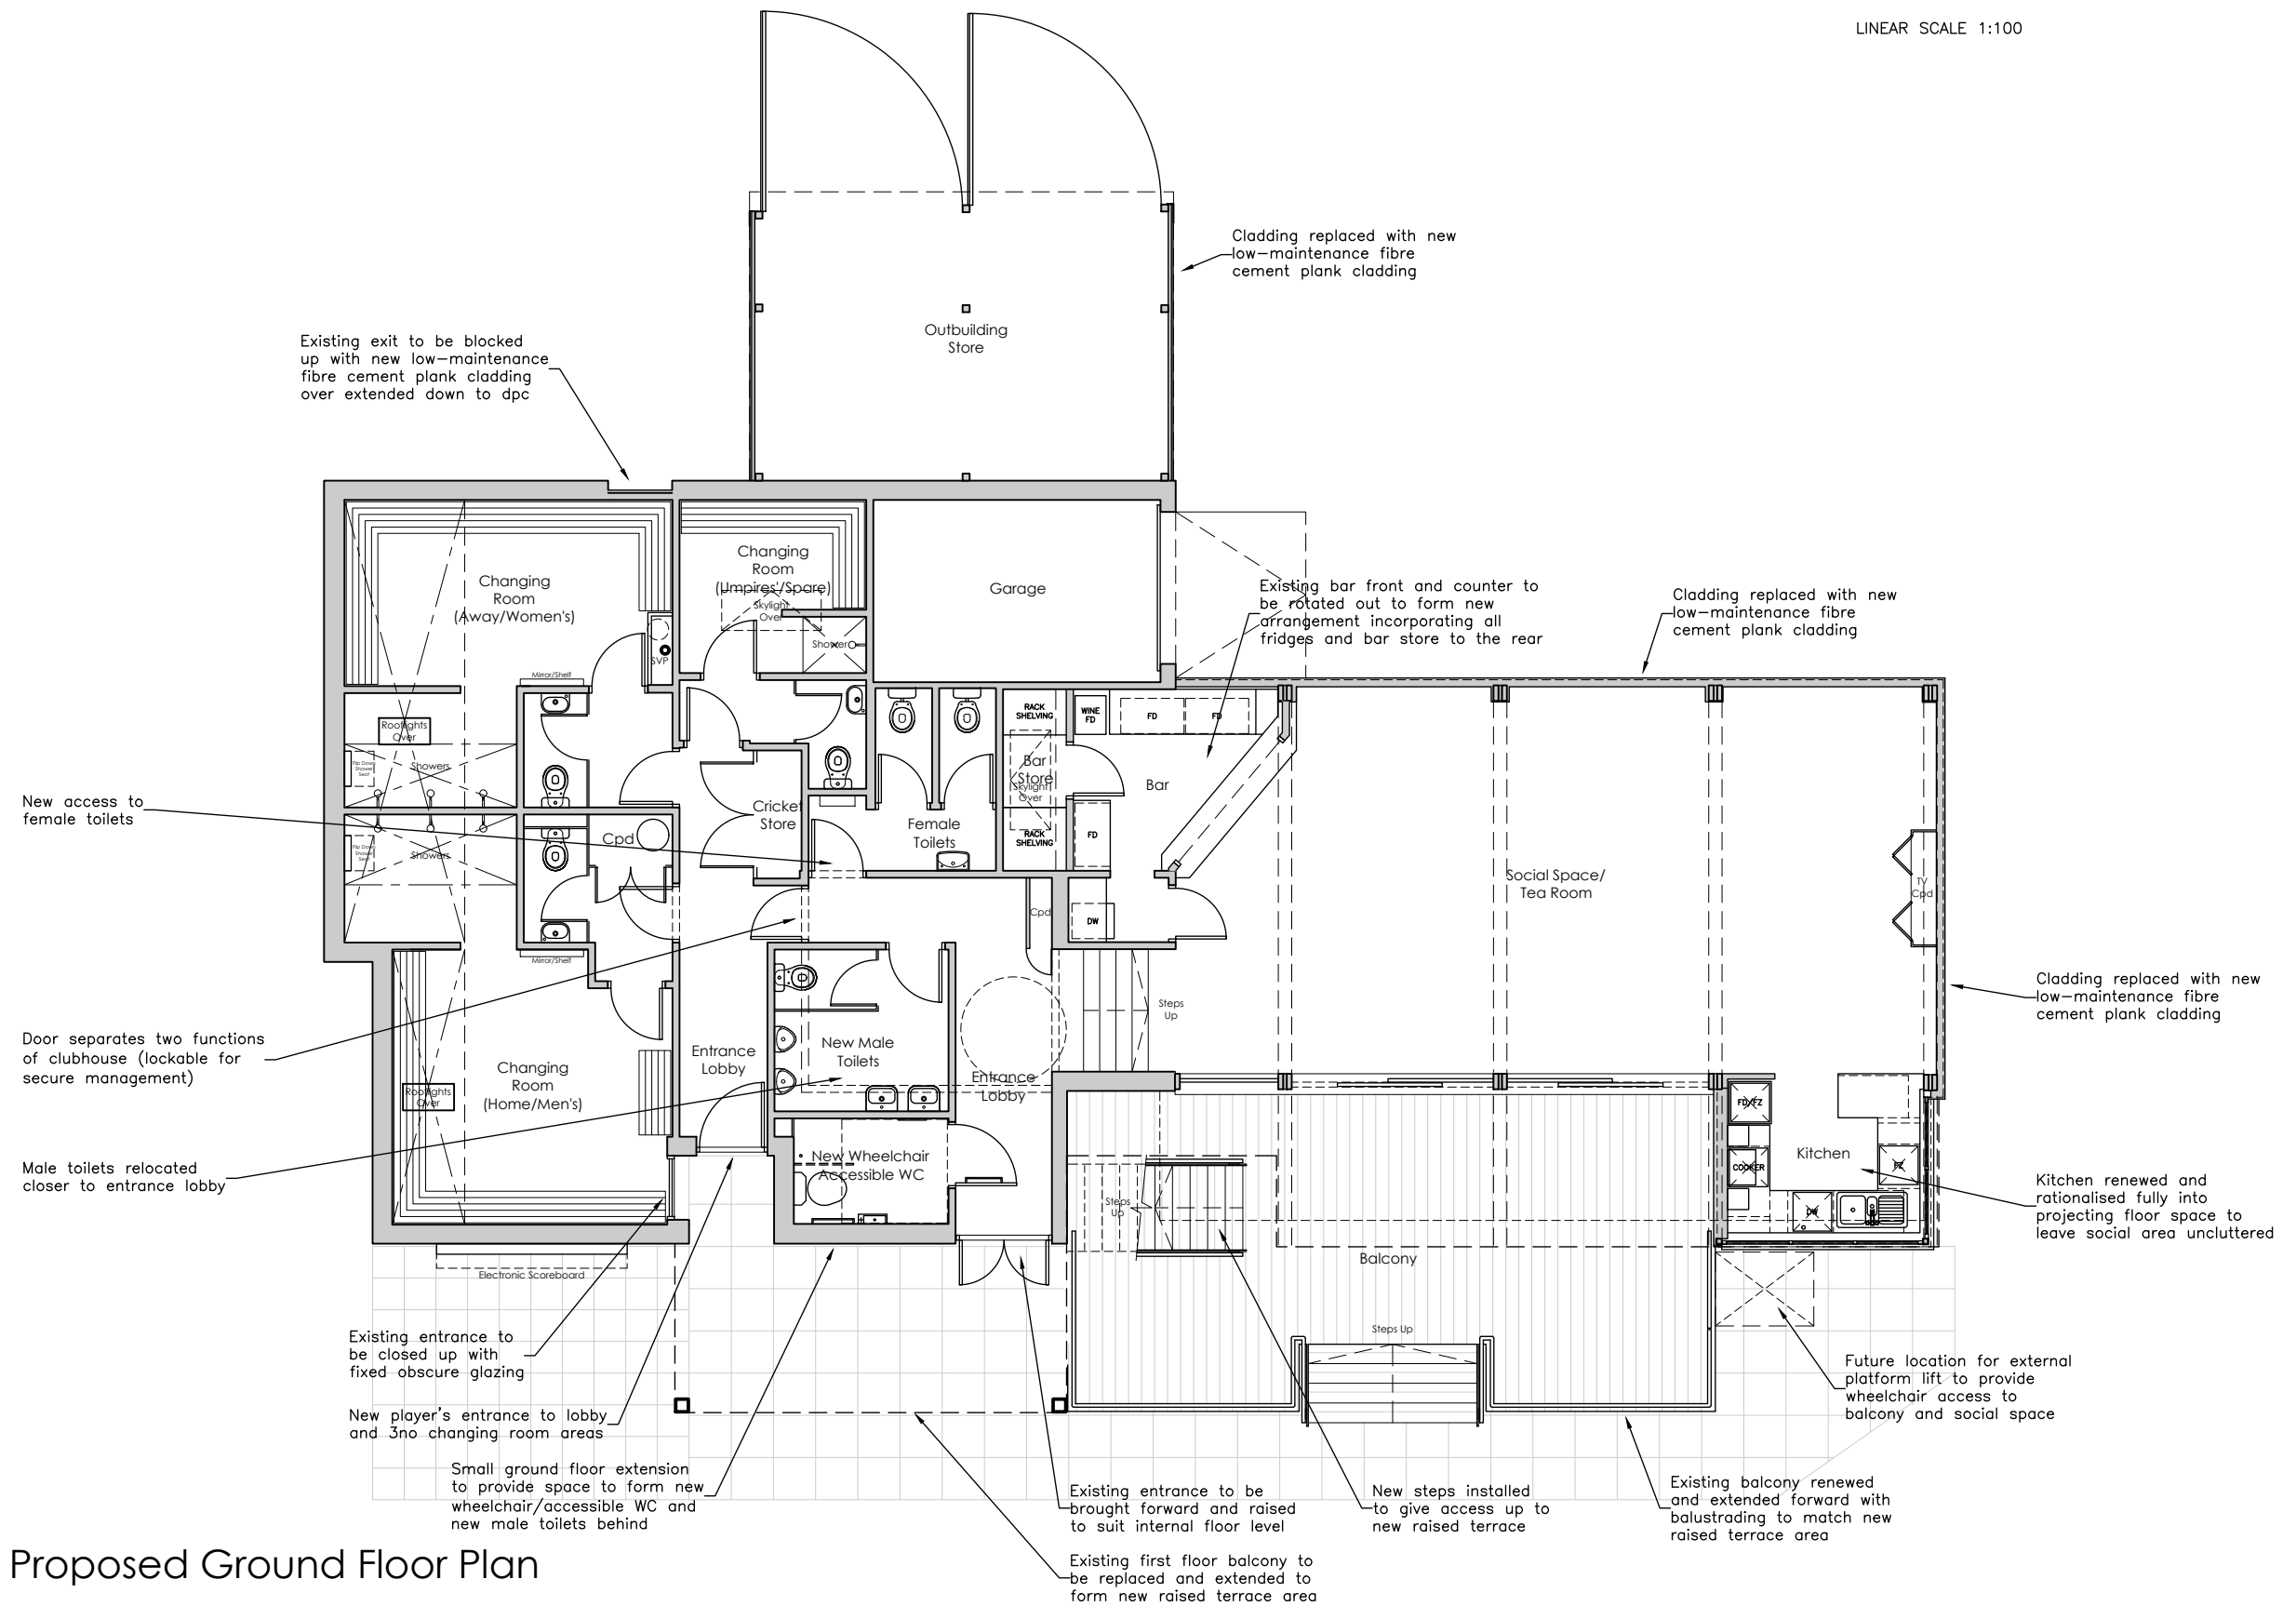

Proposed Ground Floor Plan

