


LINEAR SCALE 1:100

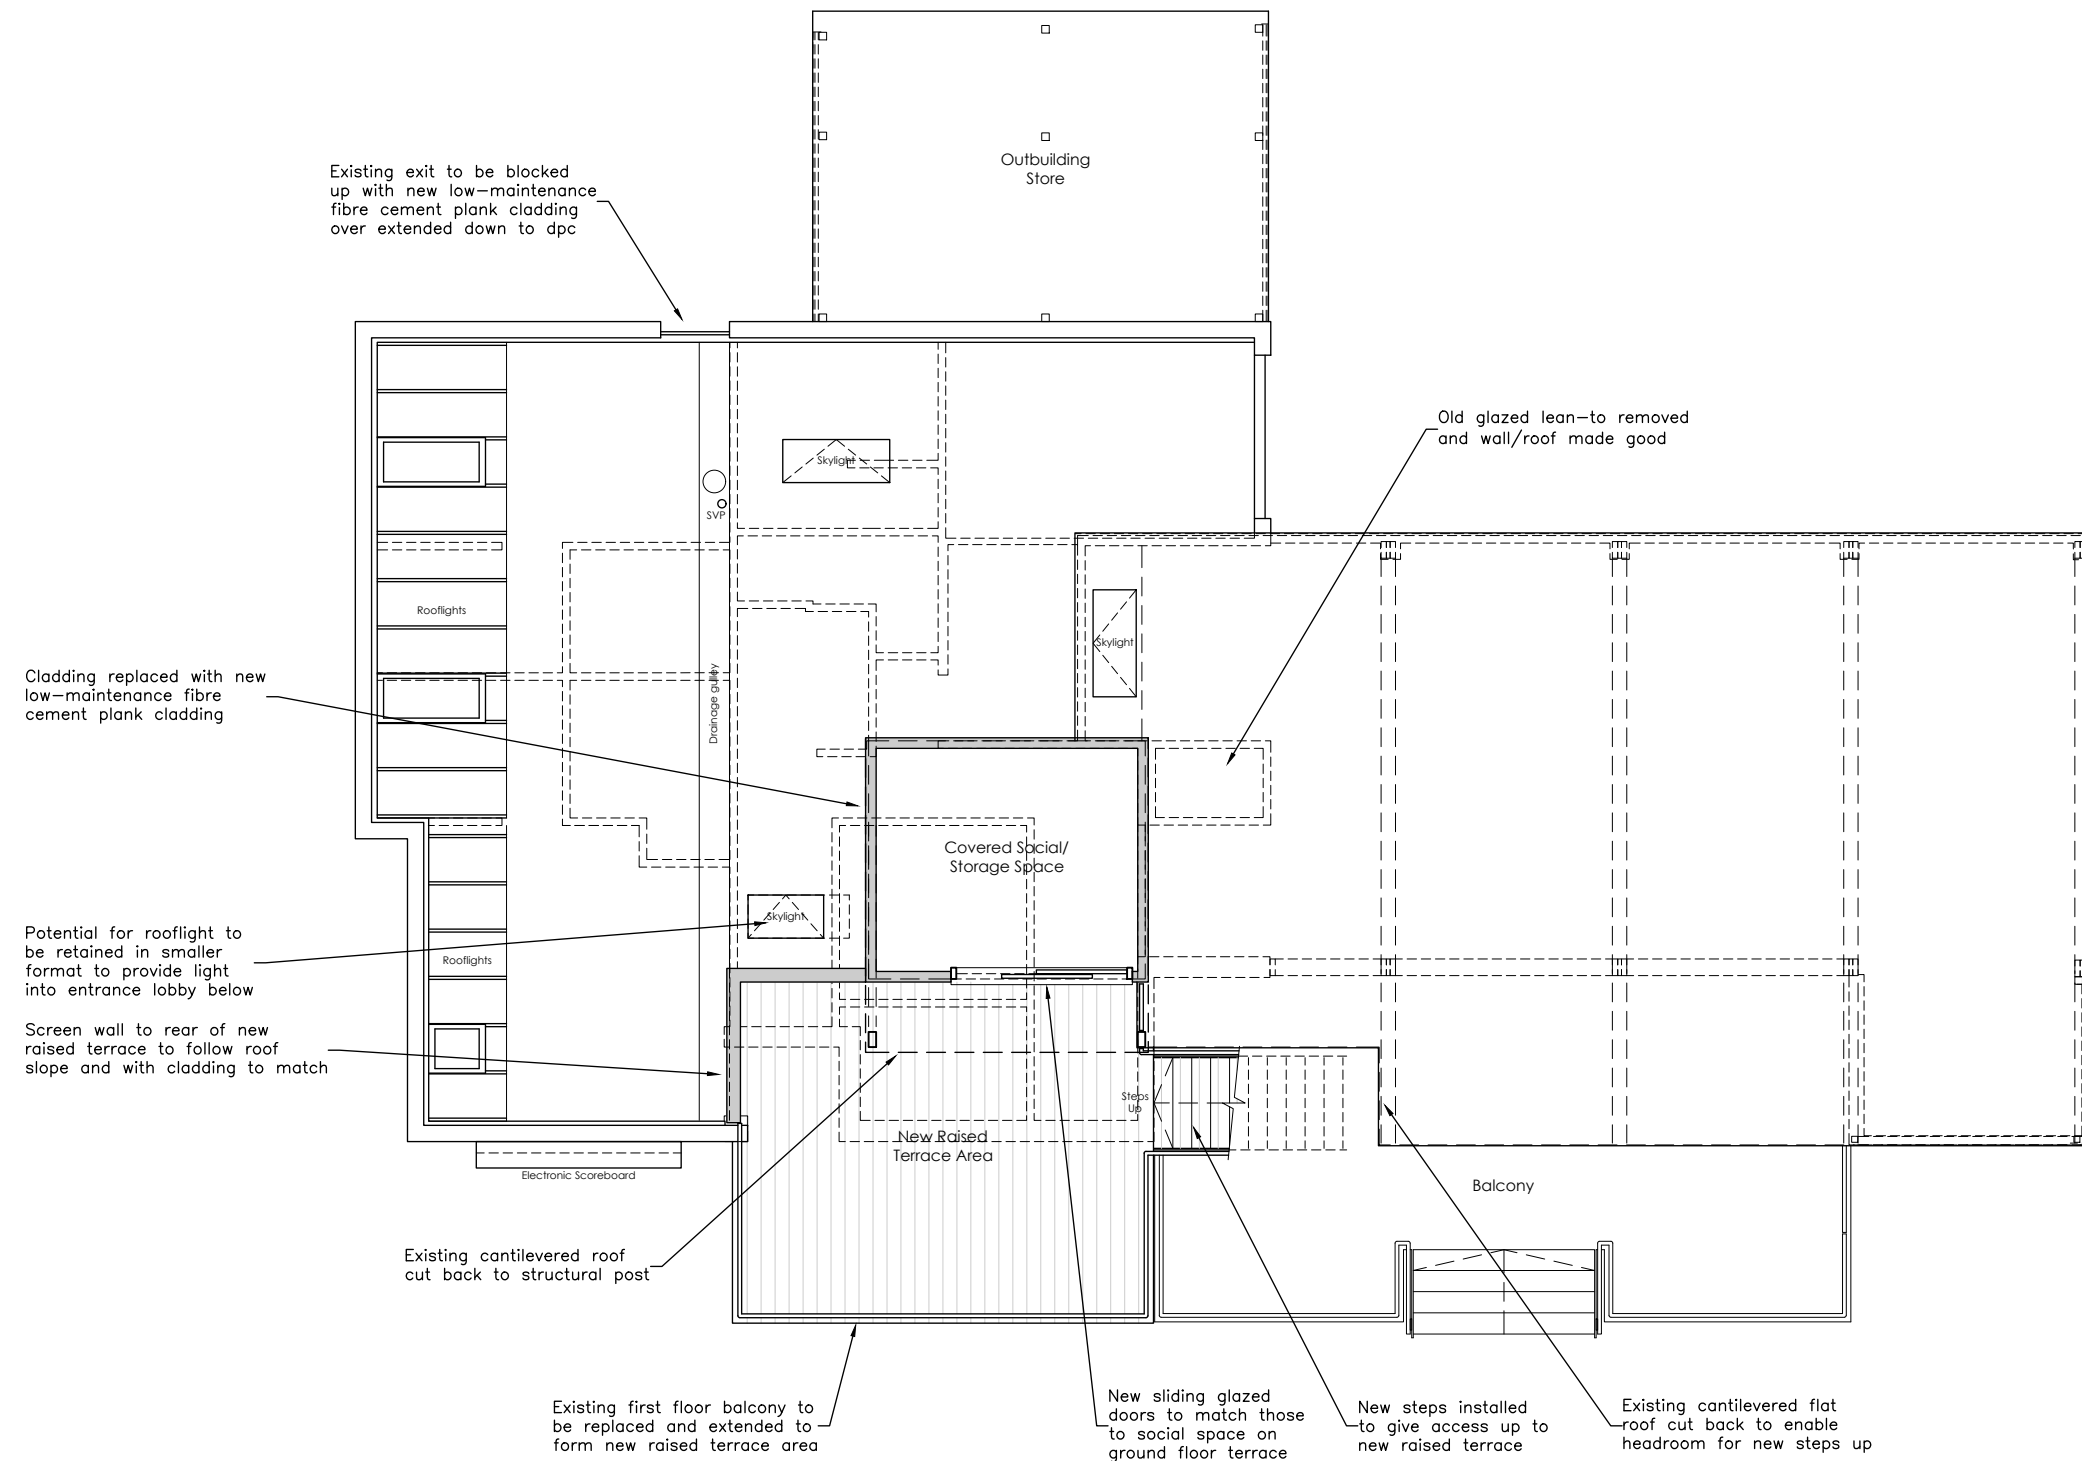

Proposed First Floor/Roof Plan

