



PROPOSED CLADDING:  
HardiePlank - Cedar  
Arctic White





PROPOSED RENDER:  
Monocouche  
Heritage White

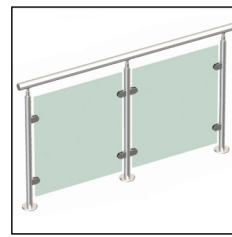

PROPOSED BALUSTRADING:  
Stainless Steel Framework  
with Toughened Glass Panels

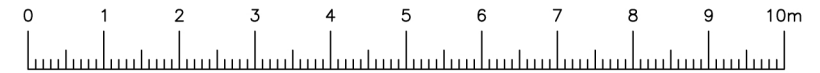

LINEAR SCALE 1:100

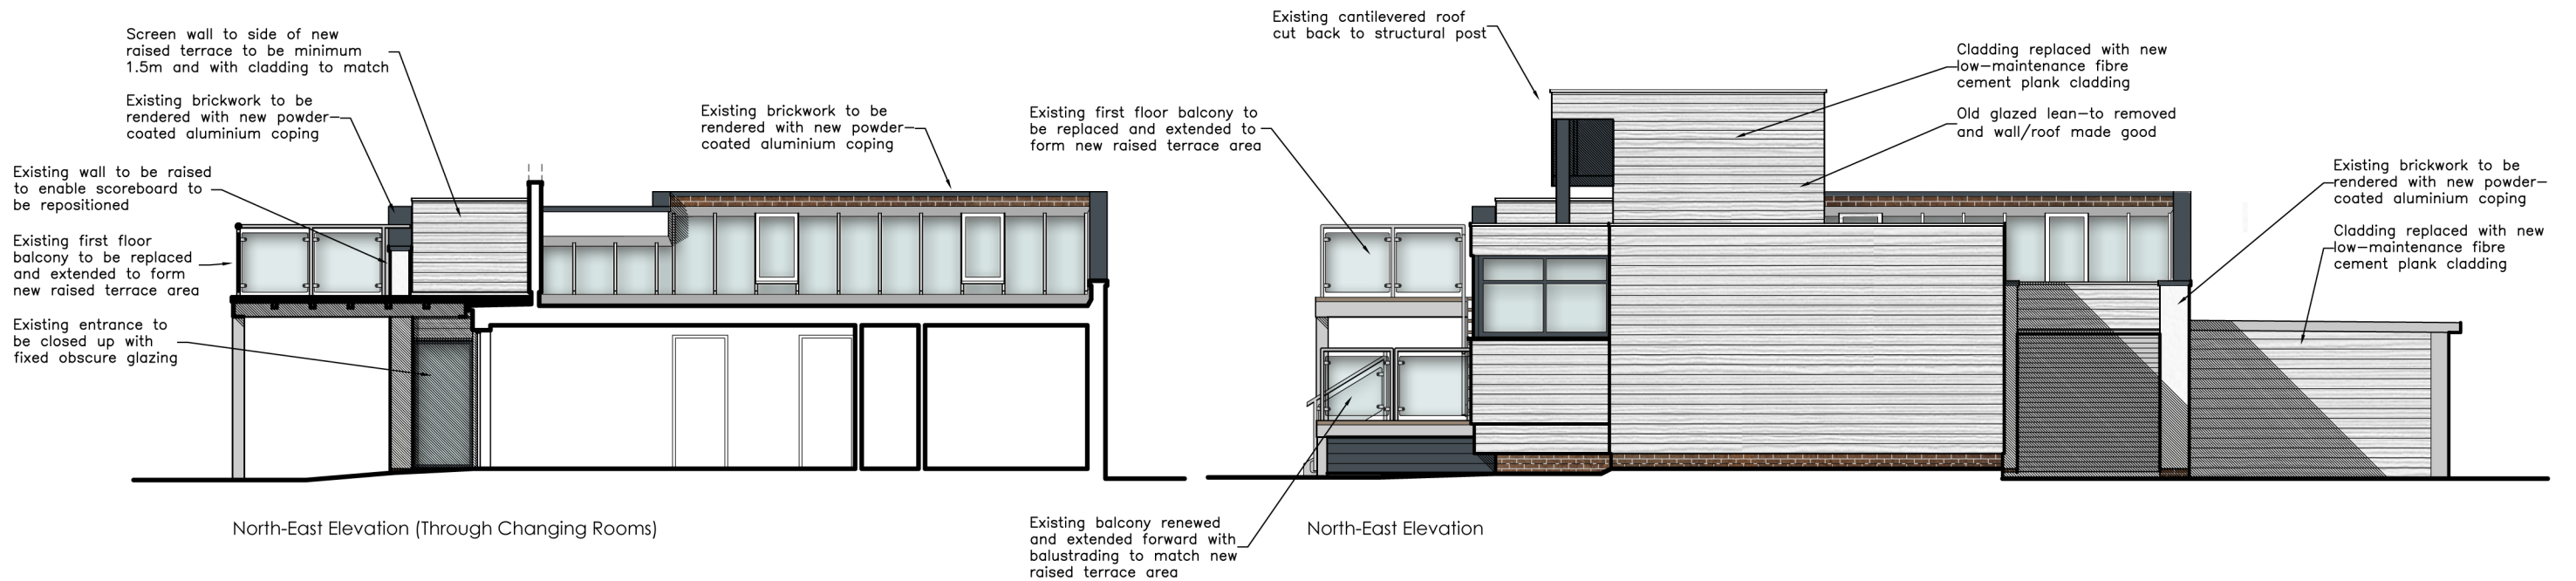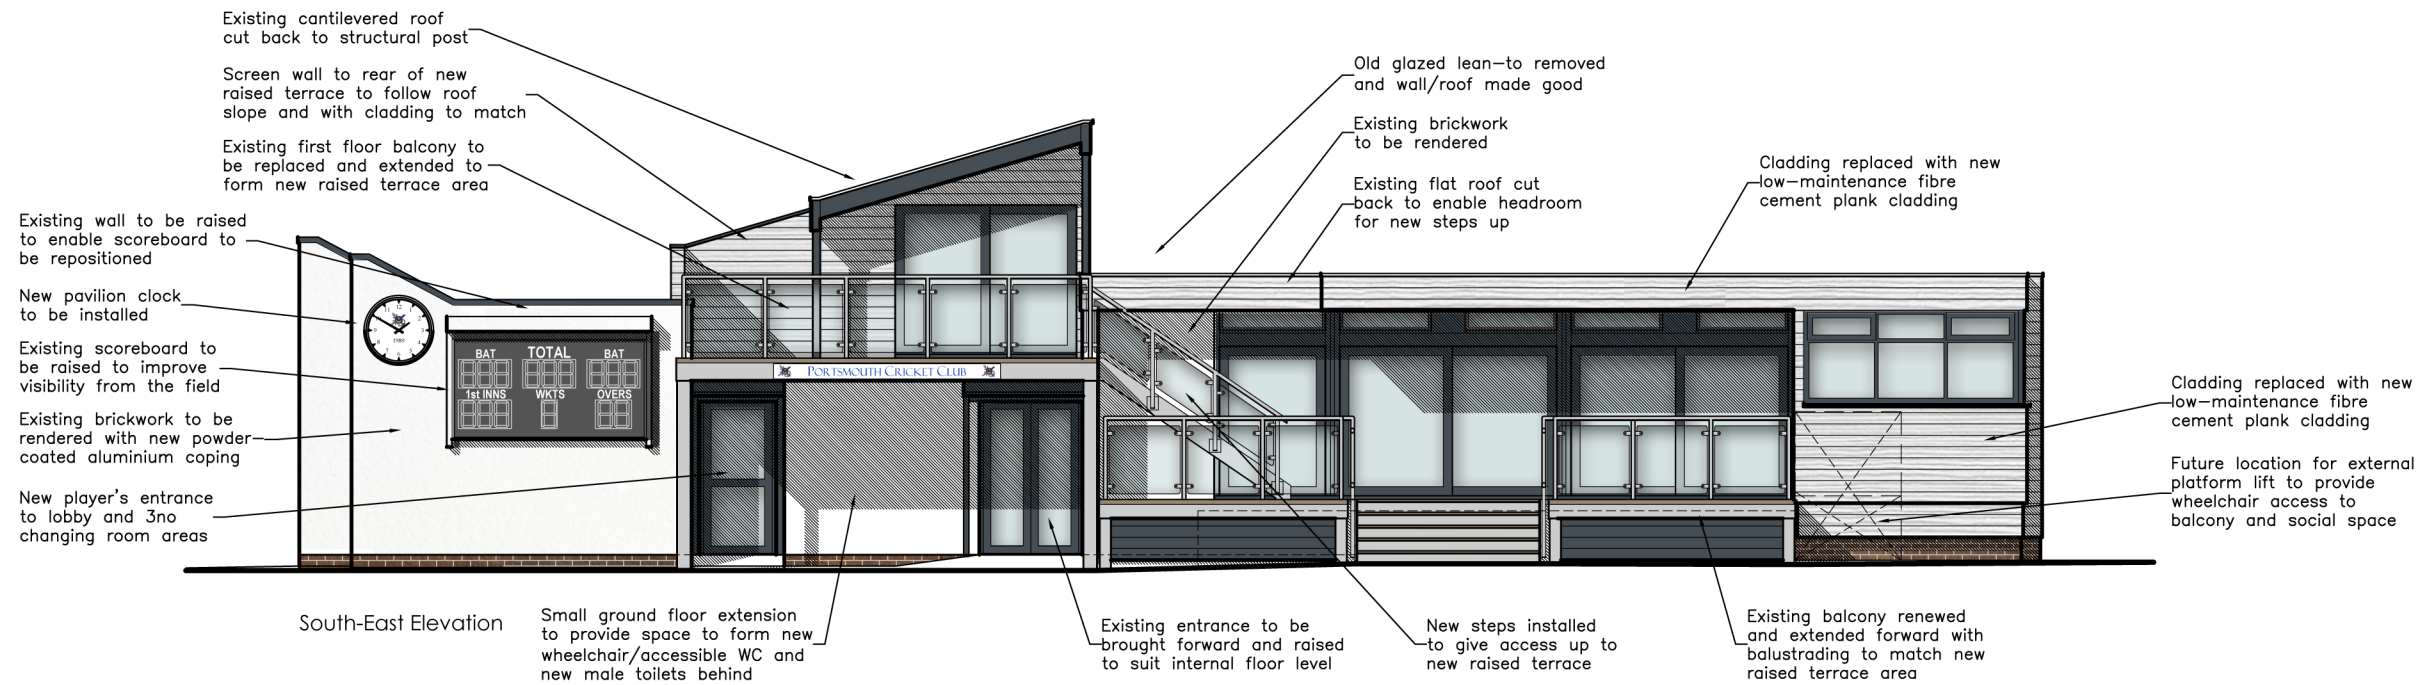

## Proposed Elevations

(Incorporating New Cladding, Rendered Facades and Stainless Steel Balustrading with Glass Panels)



# PORTSMOUTH CRICKET CLUB

## PCC-08C

ST HELENS PAVILION - EASTERN PARADE - SOUTHSEA